


* ENTRANCES AND EXTERNAL DOORS.

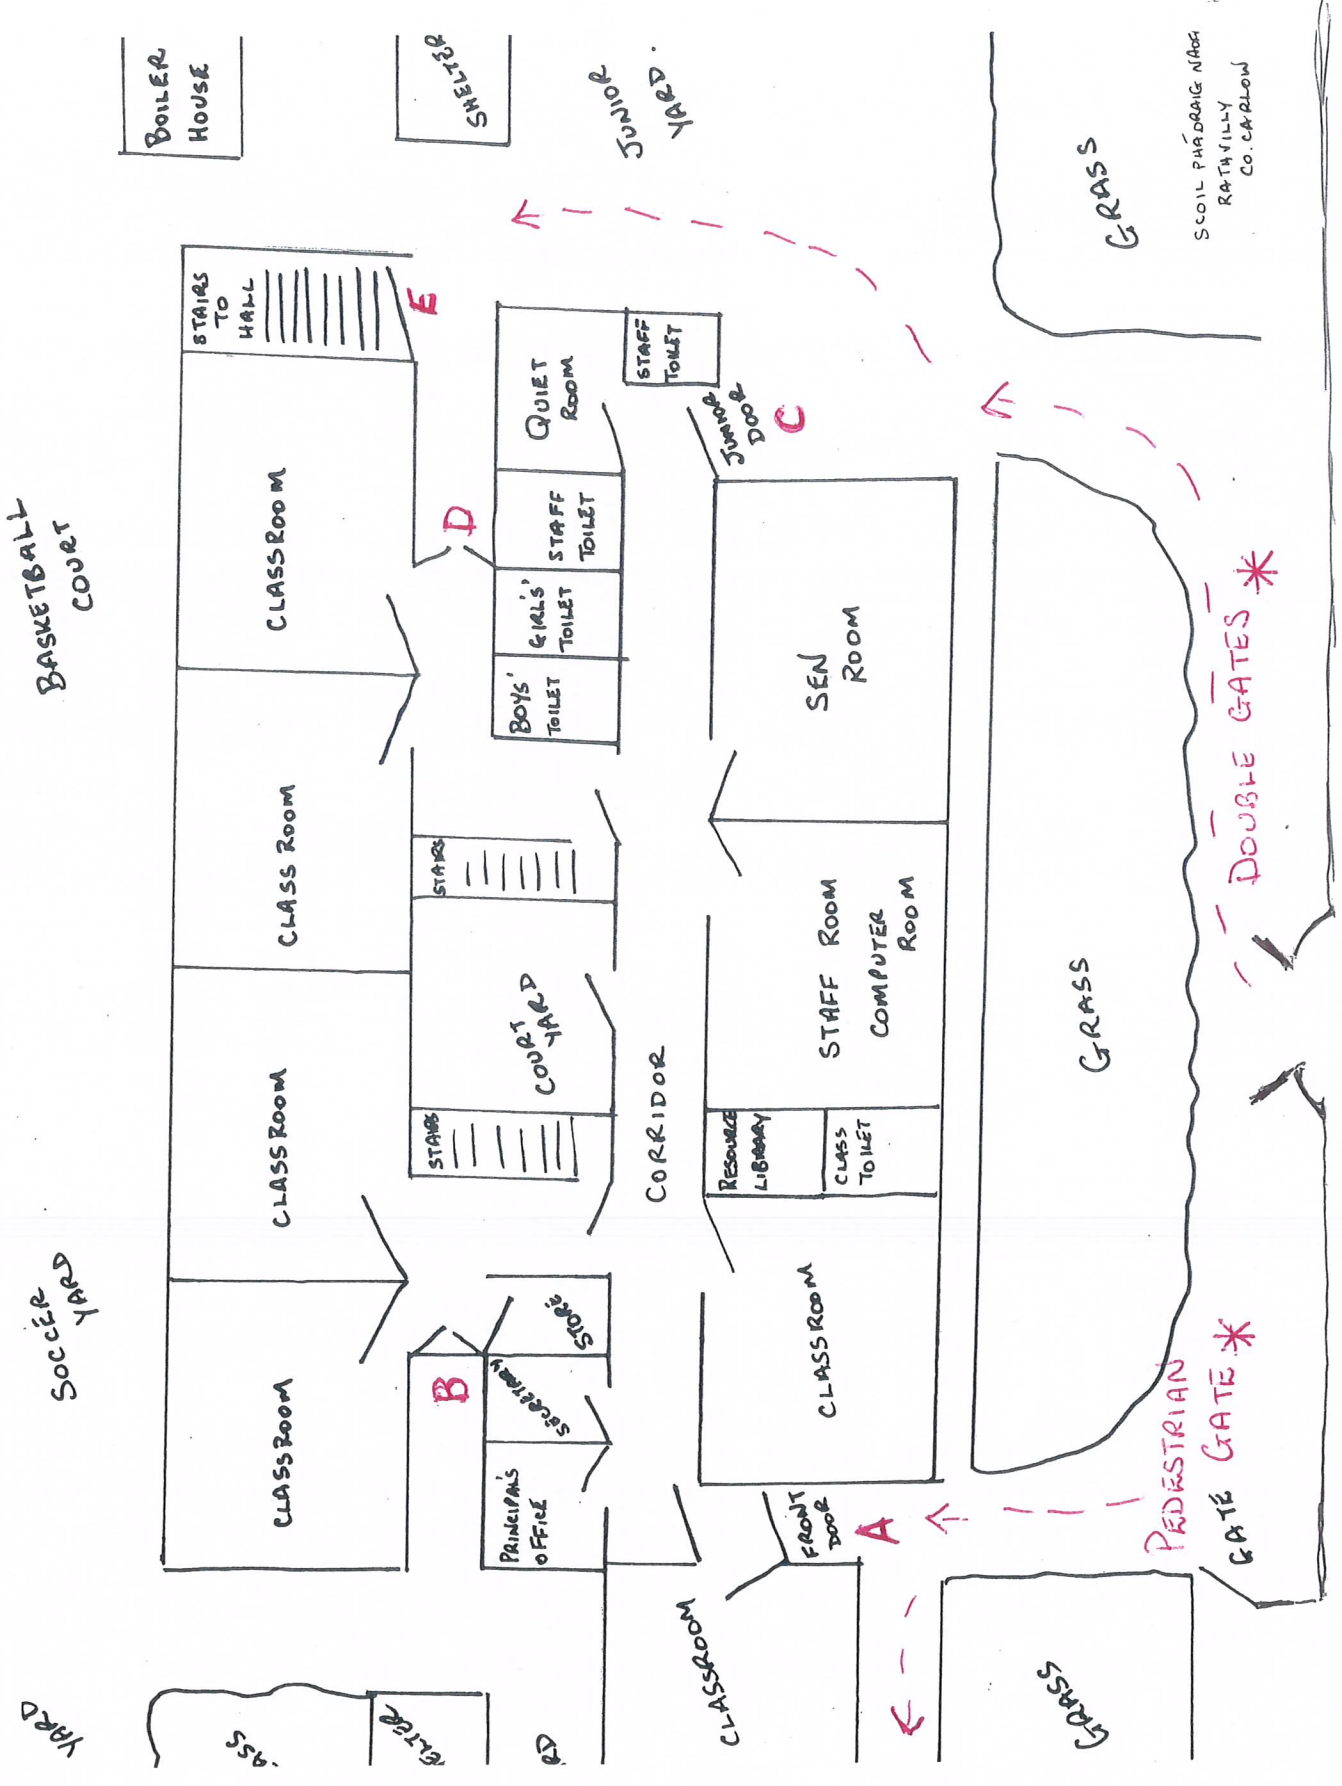

SCÓIL PHÁDRAG NAÓB
 RATHVILLY
 CO. CARLOW